


14110.541.dwg
DATE: 11/11/03
DRAWN BY: JAC
CHECKED BY: JAC
DATE: 11/11/03
PROJECT: COYOTE RIDGE PLAT 1
CONCEPT

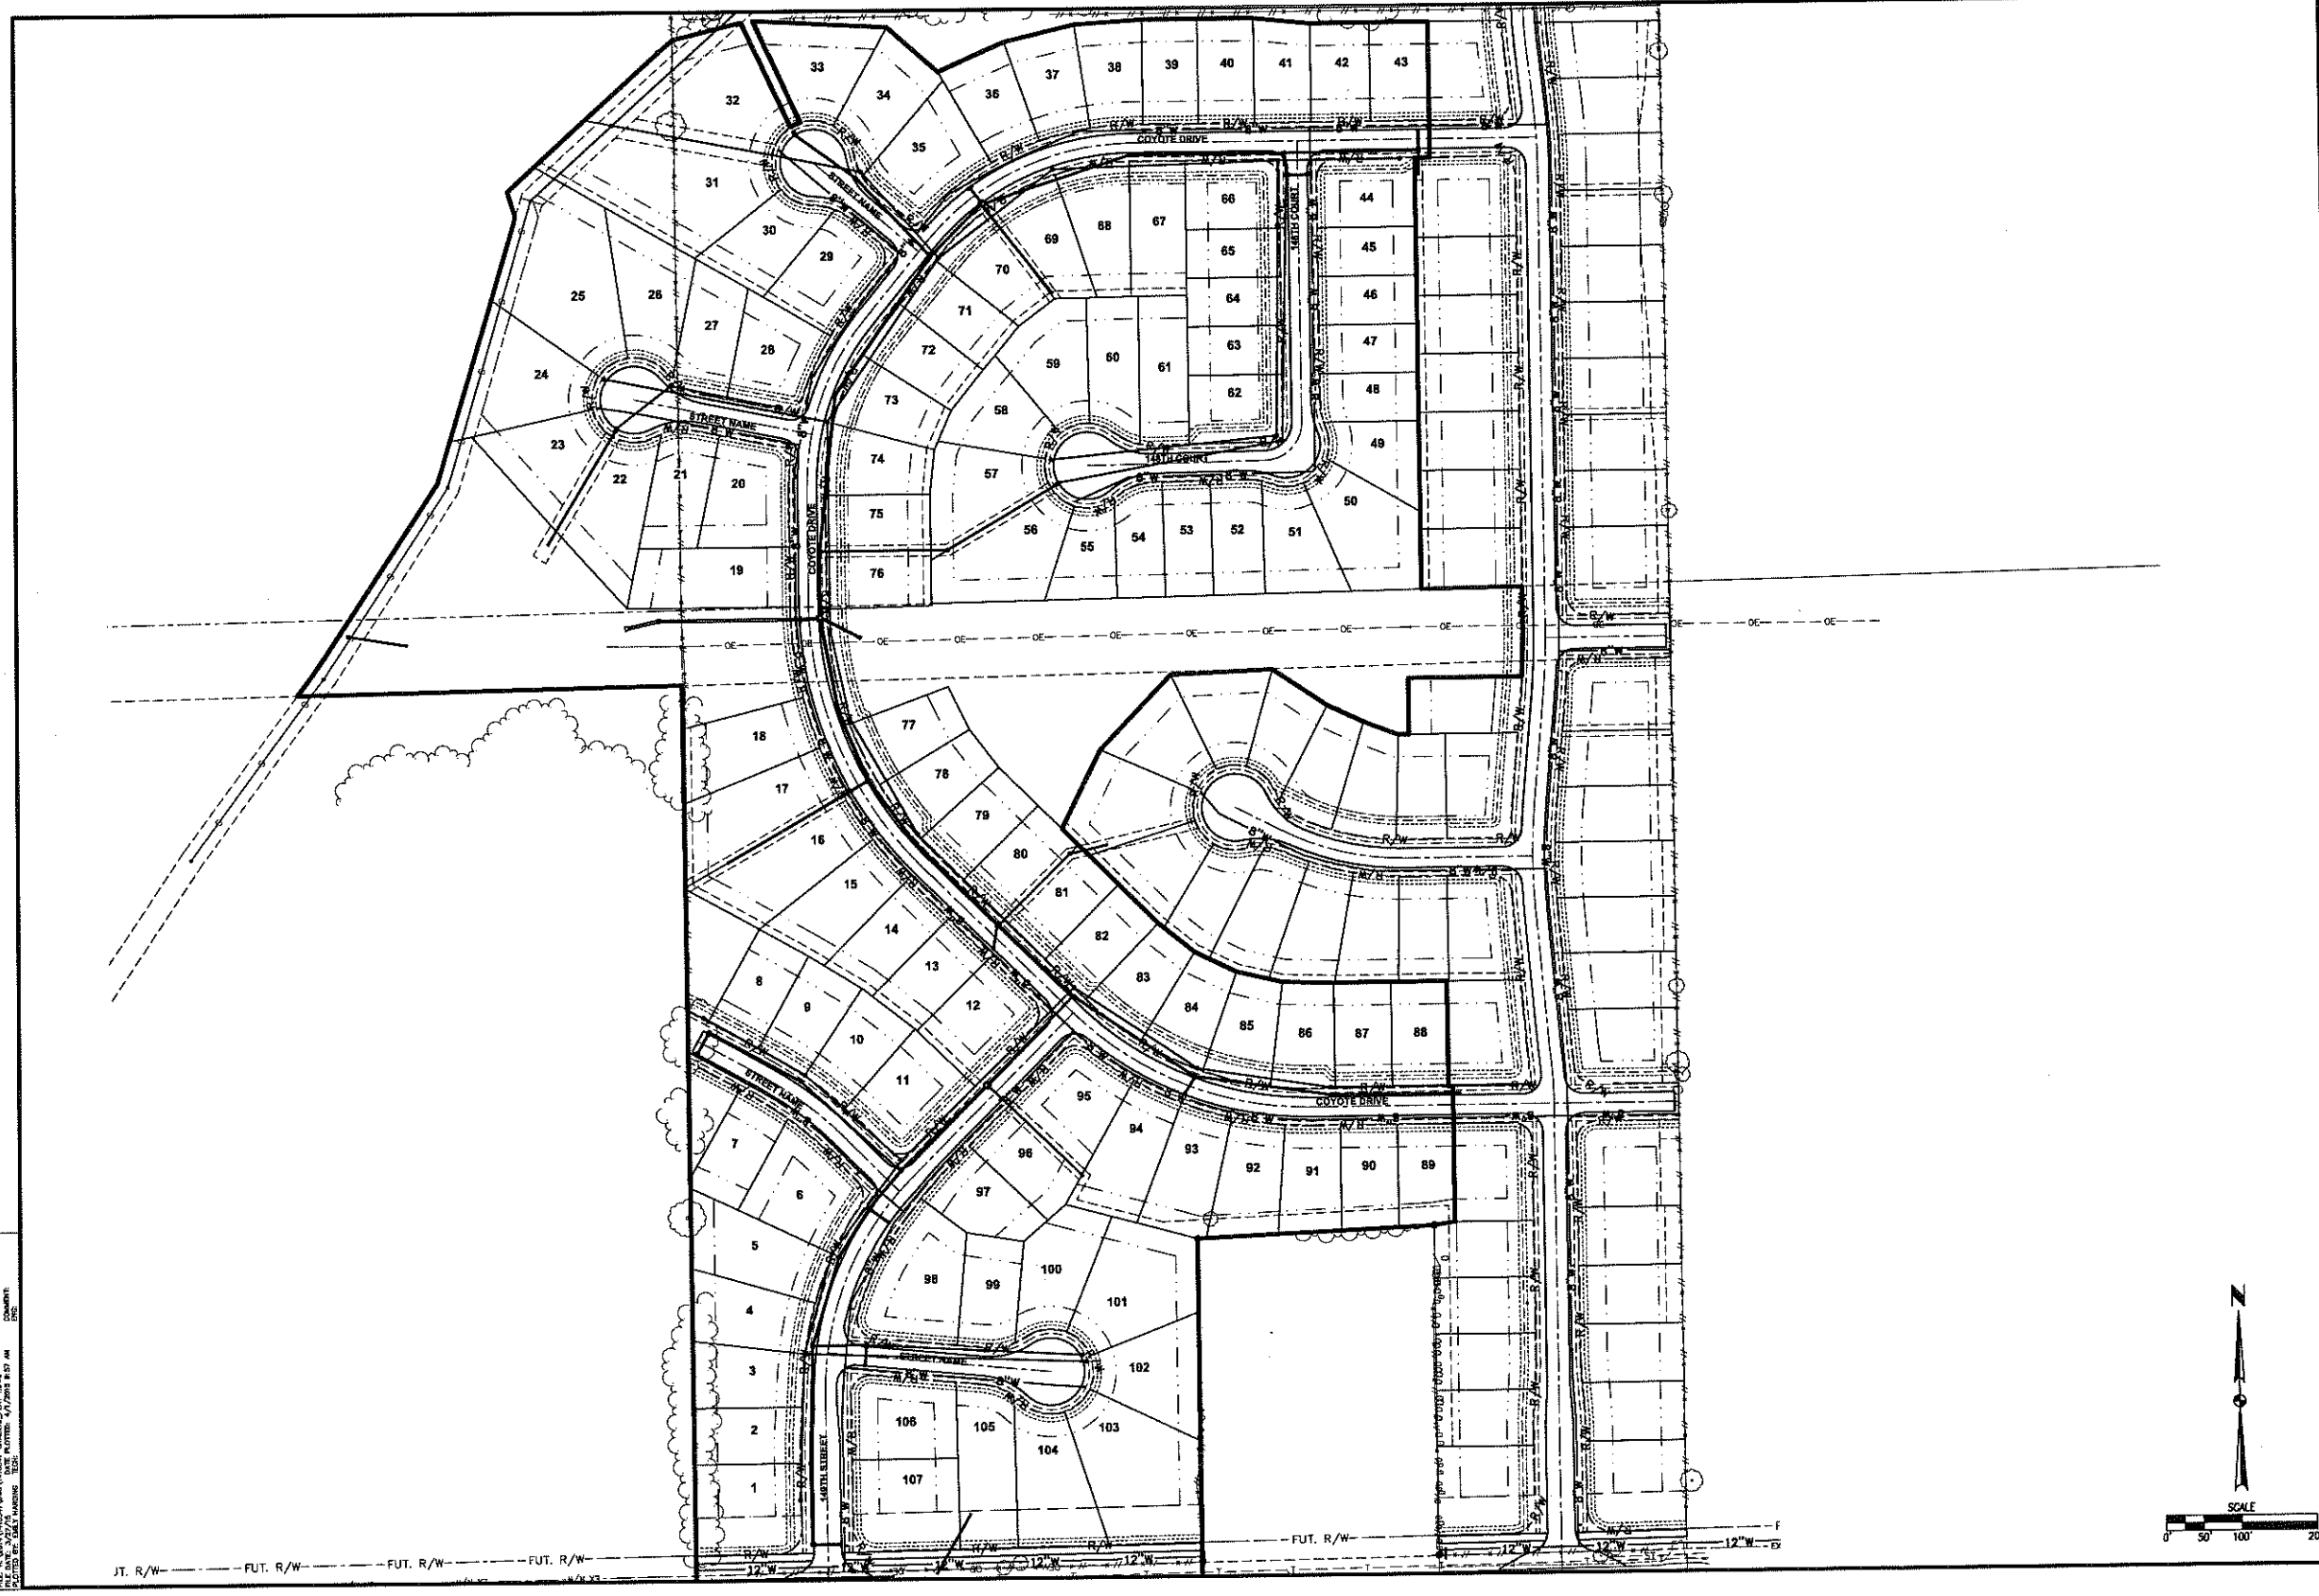

DATE	
REVISIONS	
PREPARED	
ENGINEER: ENH	TECH: ACJ

3405 S.E. CROSSROADS DRIVE, SUITE G
GRIMES, IOWA 50111
PHONE: (515) 369-4400 FAX: (515) 369-4410



CIVIL DESIGN ADVANTAGE

COYOTE RIDGE PLAT 1
CONCEPT

URBANDALE, IOWA

14110.541